

# Module-4: Design a Bathroom

Dima Dayriyeh

Eclectic Bathroom

Assignment-4

30<sup>th</sup> March, 2017



The concept behind the bathroom design is a confusion between modern and classic in order to create a timeless; yet trendy design. The eclectic design combines elements such as the classical clawfoot bathtub, french antique encaustic tiles, and classic pendant lights. In addition to earthy natural elements such as rustic wooden modern vanity, wall brown ceramic tiles, pebbles shower flooring, and rain showers. As a result, a bathroom with a rich eclectic design that satisfy the needs of my clients John and Jeanette White and their background.



# Inspirations

# Materials



**Walls: Beige ceramic tiles.**



**Vanity countertop: Cararra marble top.**



**French antique bathroom floor ceramic tiles.**



**Vanity dark brown rustic wood.**

# Materials



**Herringbone marble wall tiles. (Wall Behind Vanity)**



**Gold & Beige wall glass tiles. (Wall behind toilet and bidet)**



**Pebbles shower floor texture.**

Bathroom ware  
&  
Accessories

# Vanity Area



**Towel Rail**



**Wash basin faucet**




**Soft close vanity drawers slide**



**Top counter wash basin**

# Bathtub Area

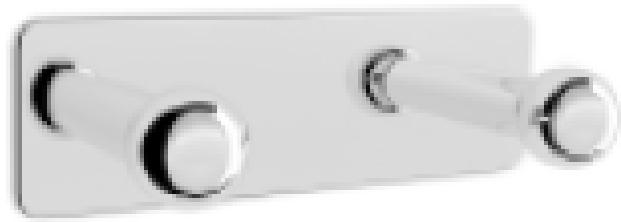

**Double bath robes hook**




**Clawfoot Bathtub**

# Shower Area



**Showerhead**

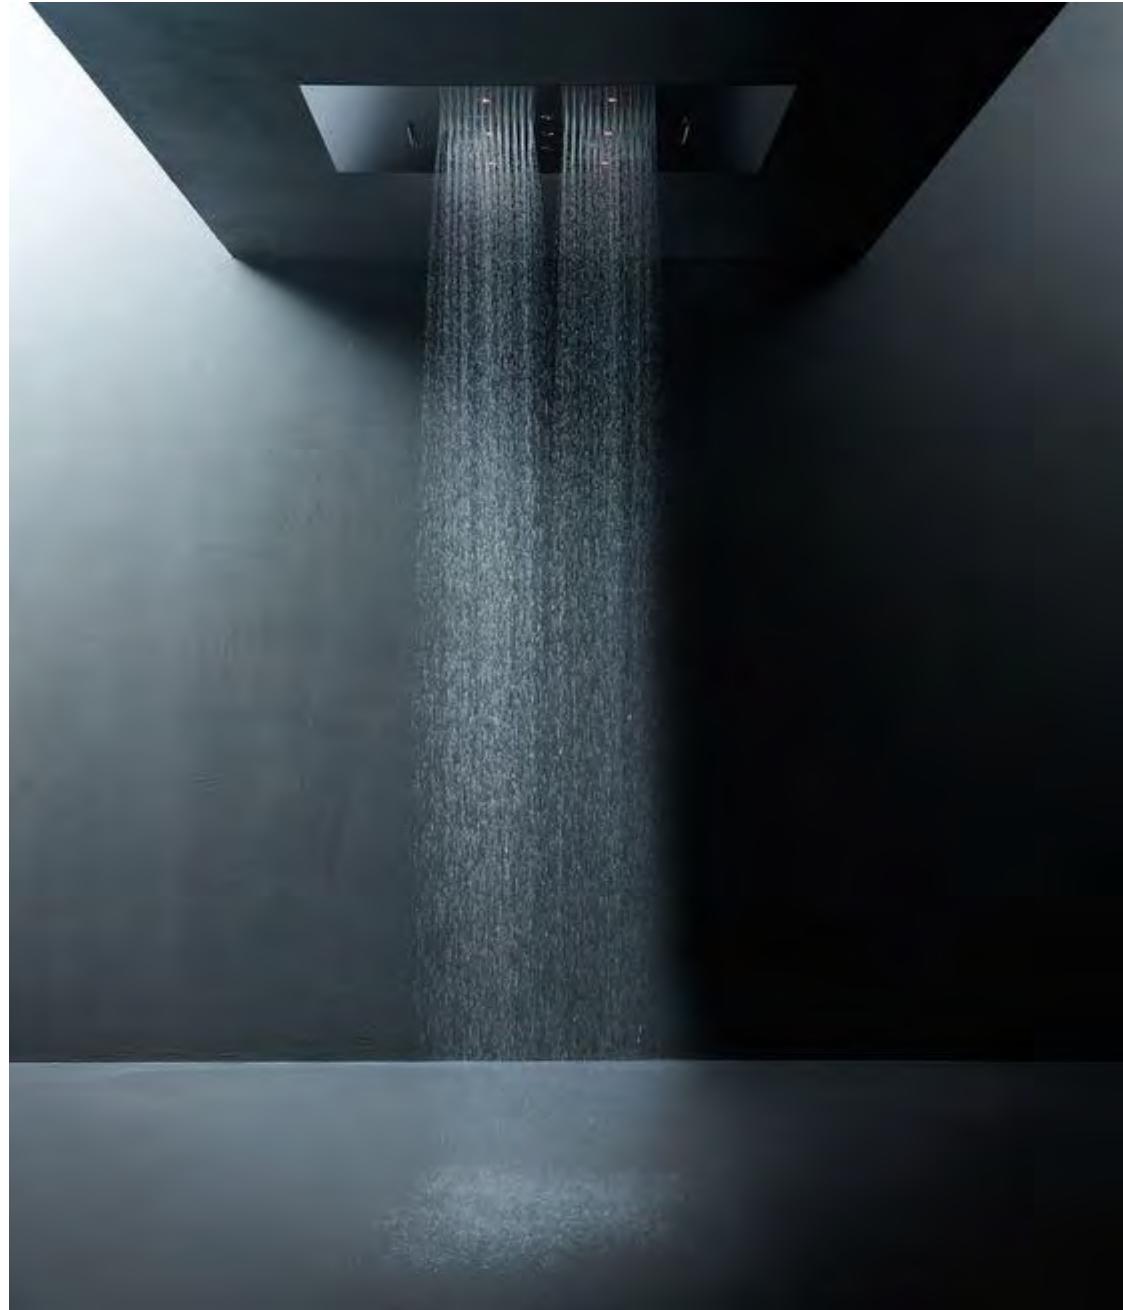

**Rain Shower**

**Shower mixers**



# Toilet Area



**Dual flush button**



**Toilet paper roller**



**Toilet seat**



**Bidet**

# The bathroom concept





**Mirror TV that is installed in the middle mirror. As long as it is switched off, the tv area will look like a mirror. When it is switched on, it looks like the picture below.**










**Notice the pebbles floor for the shower area. The combination of the rain shower, pebbles floor and earthy wall ceramic tiles give the feeling of coziness and warmth. A nature-like shower area is the best option for people who loves natural materials.**

**Shower bench**




**Rain Shower**



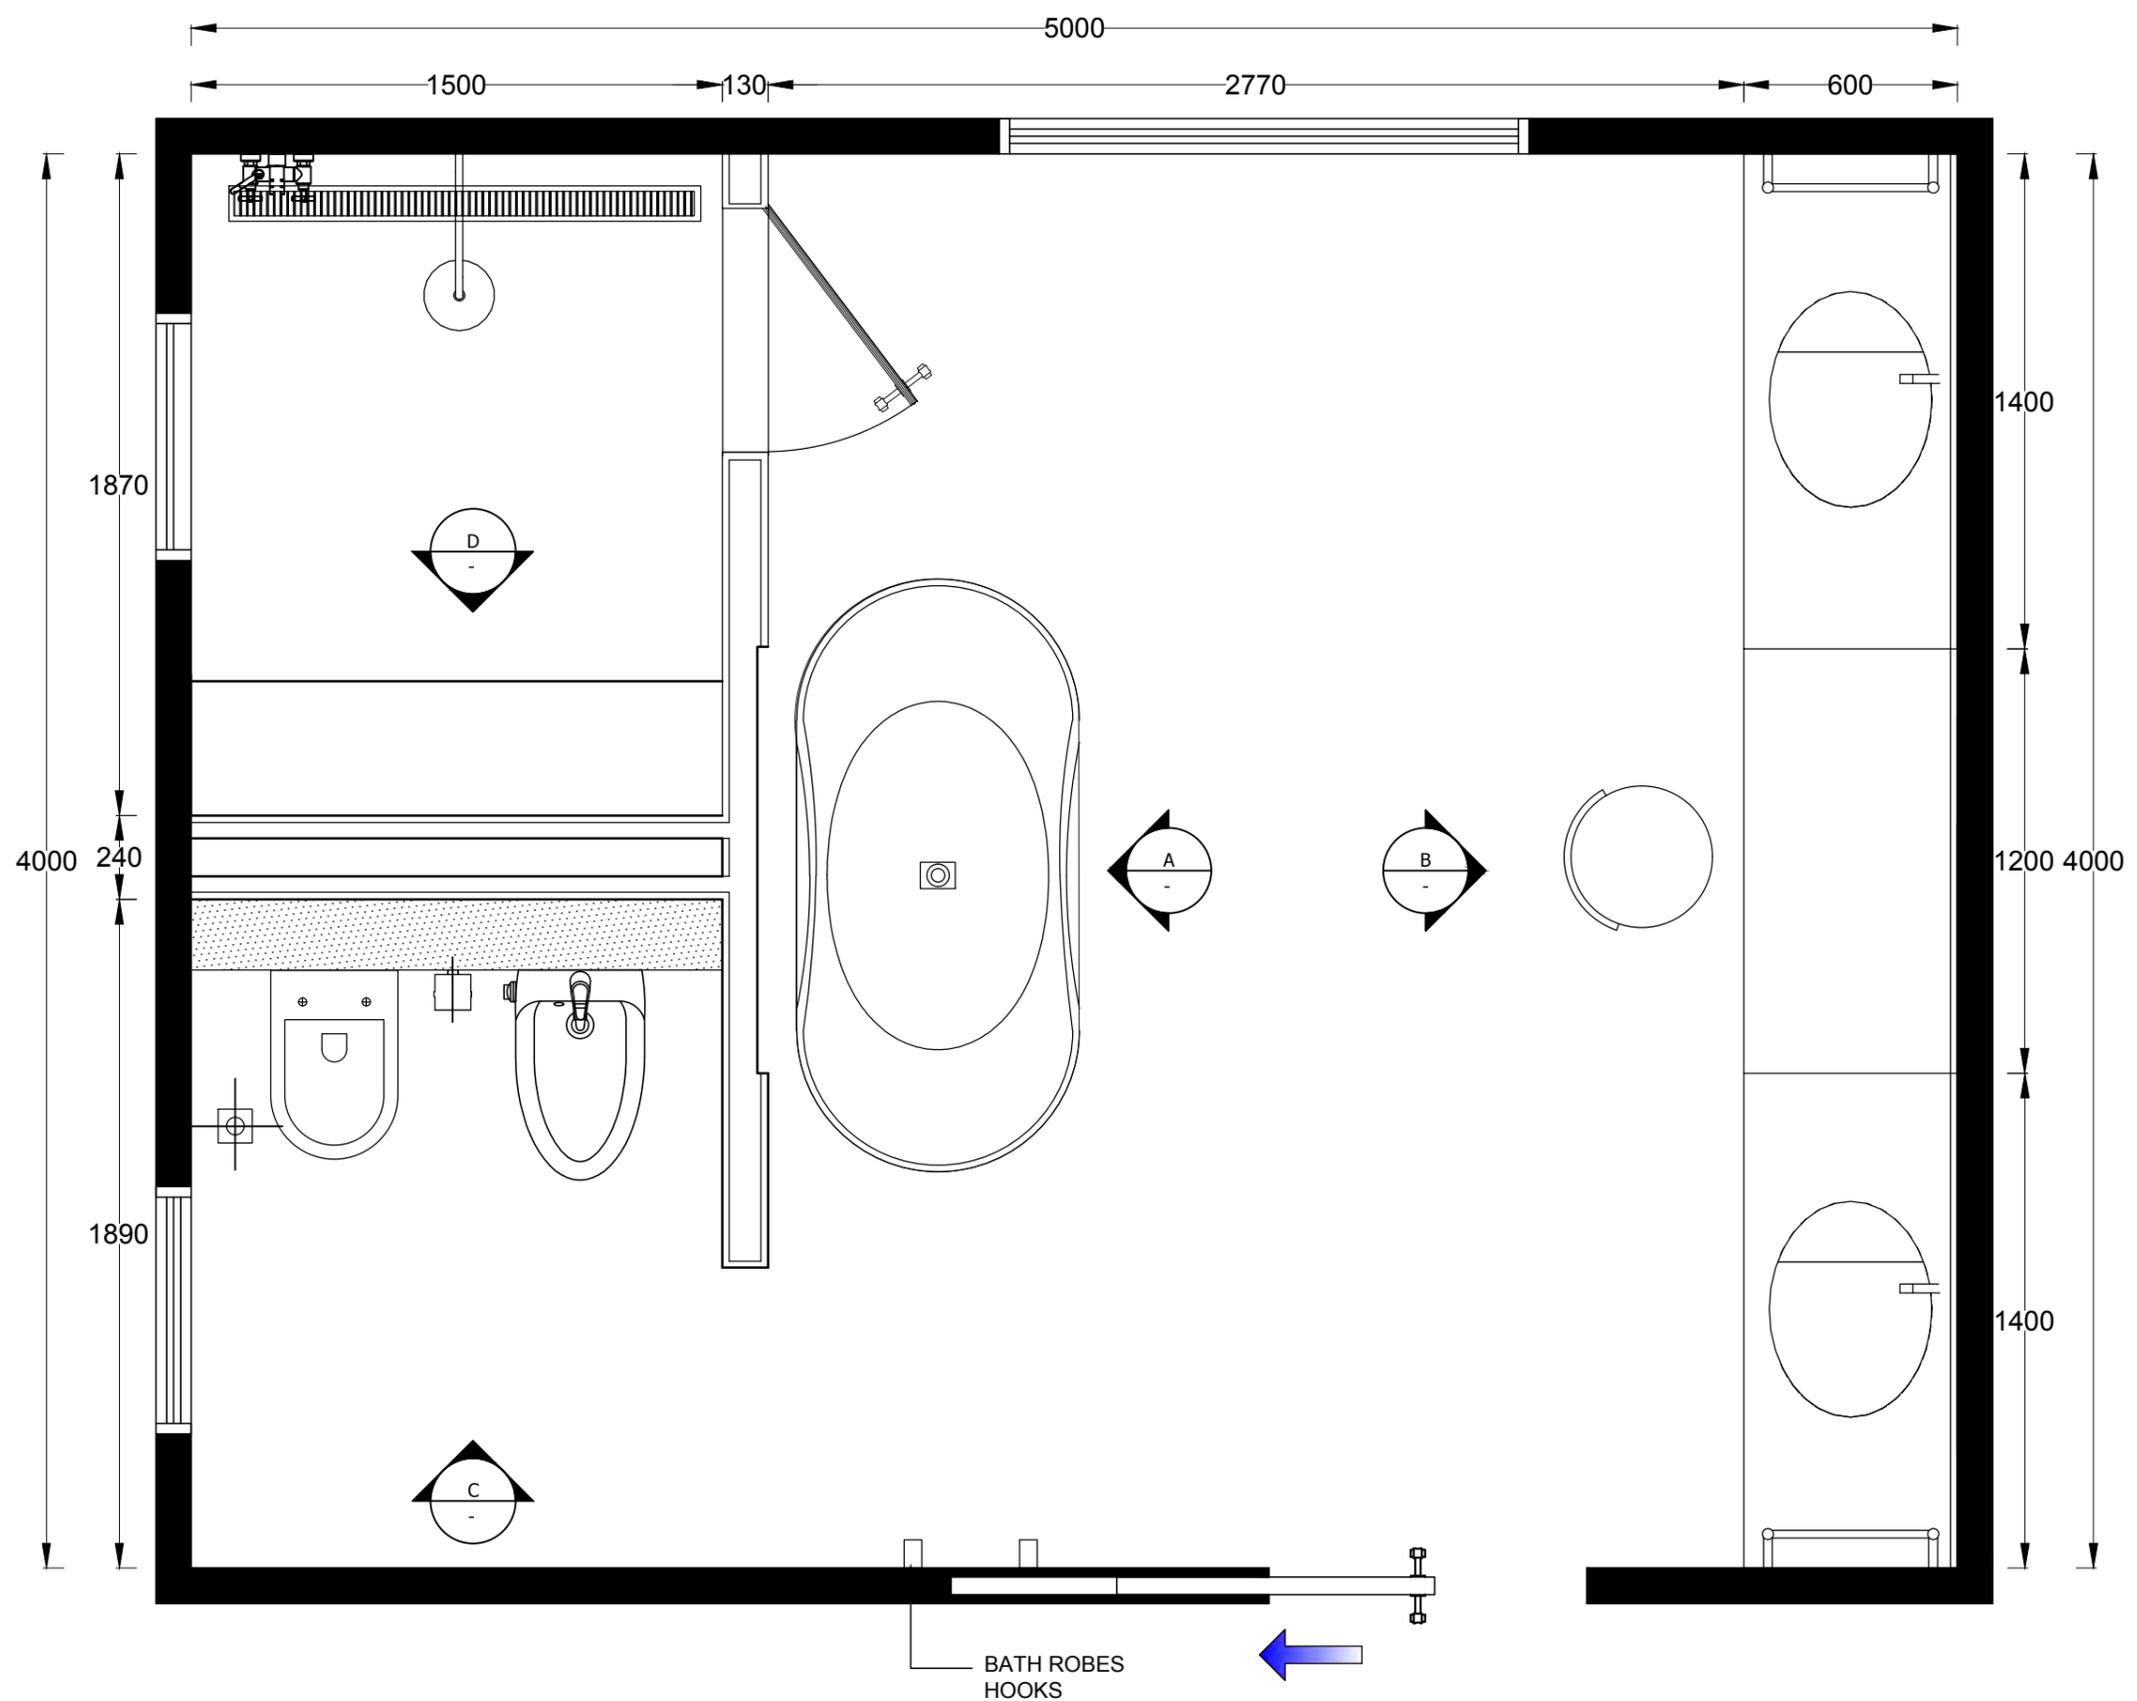


FLOOR PLAN  
 SCALE 1:20

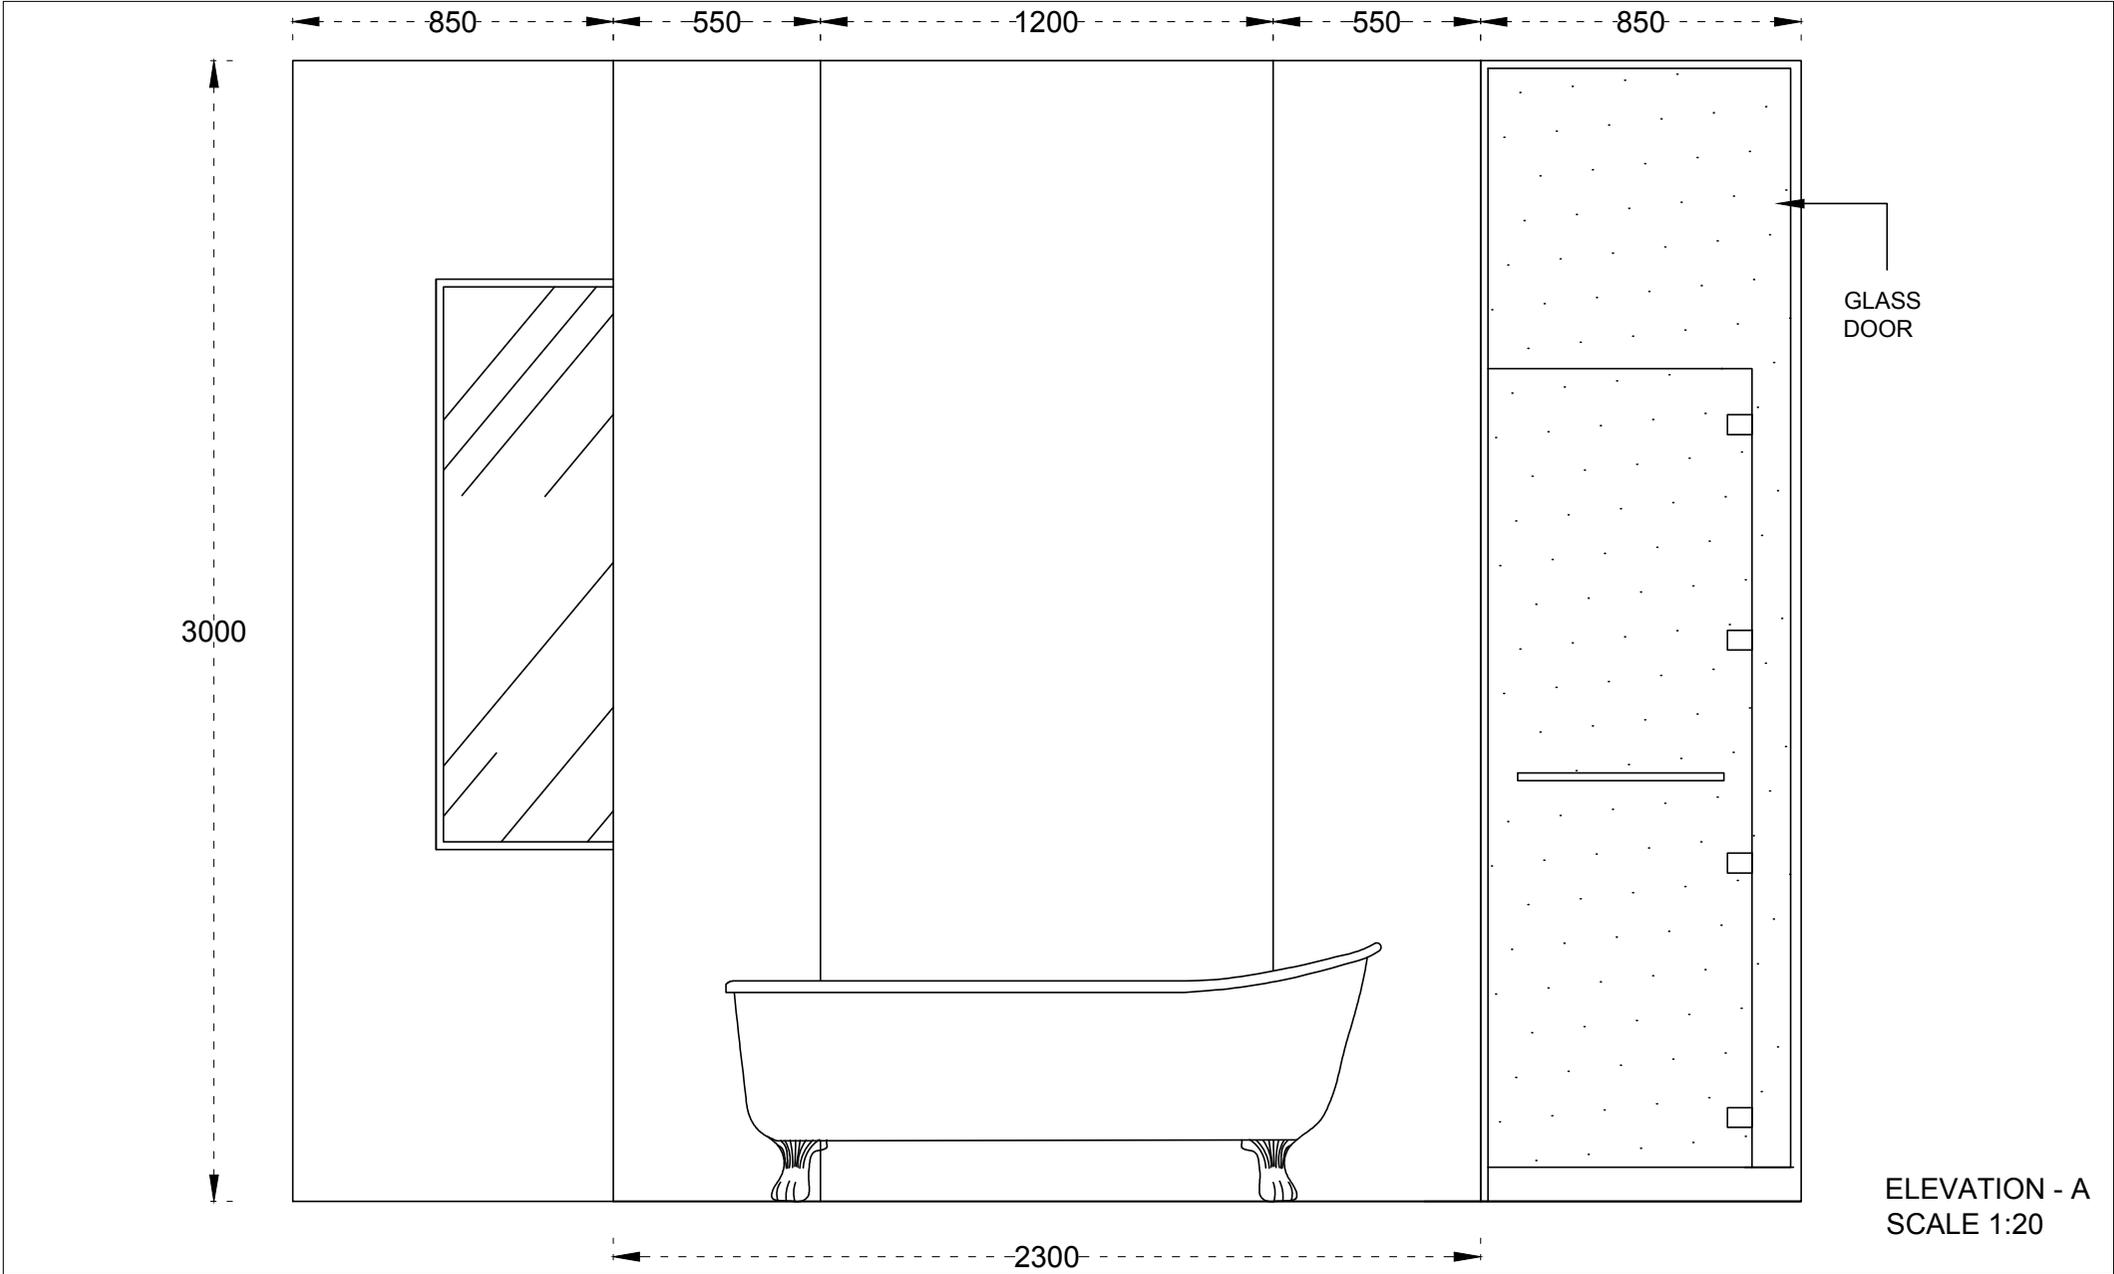

GLASS  
DOOR

ELEVATION - A  
SCALE 1:20

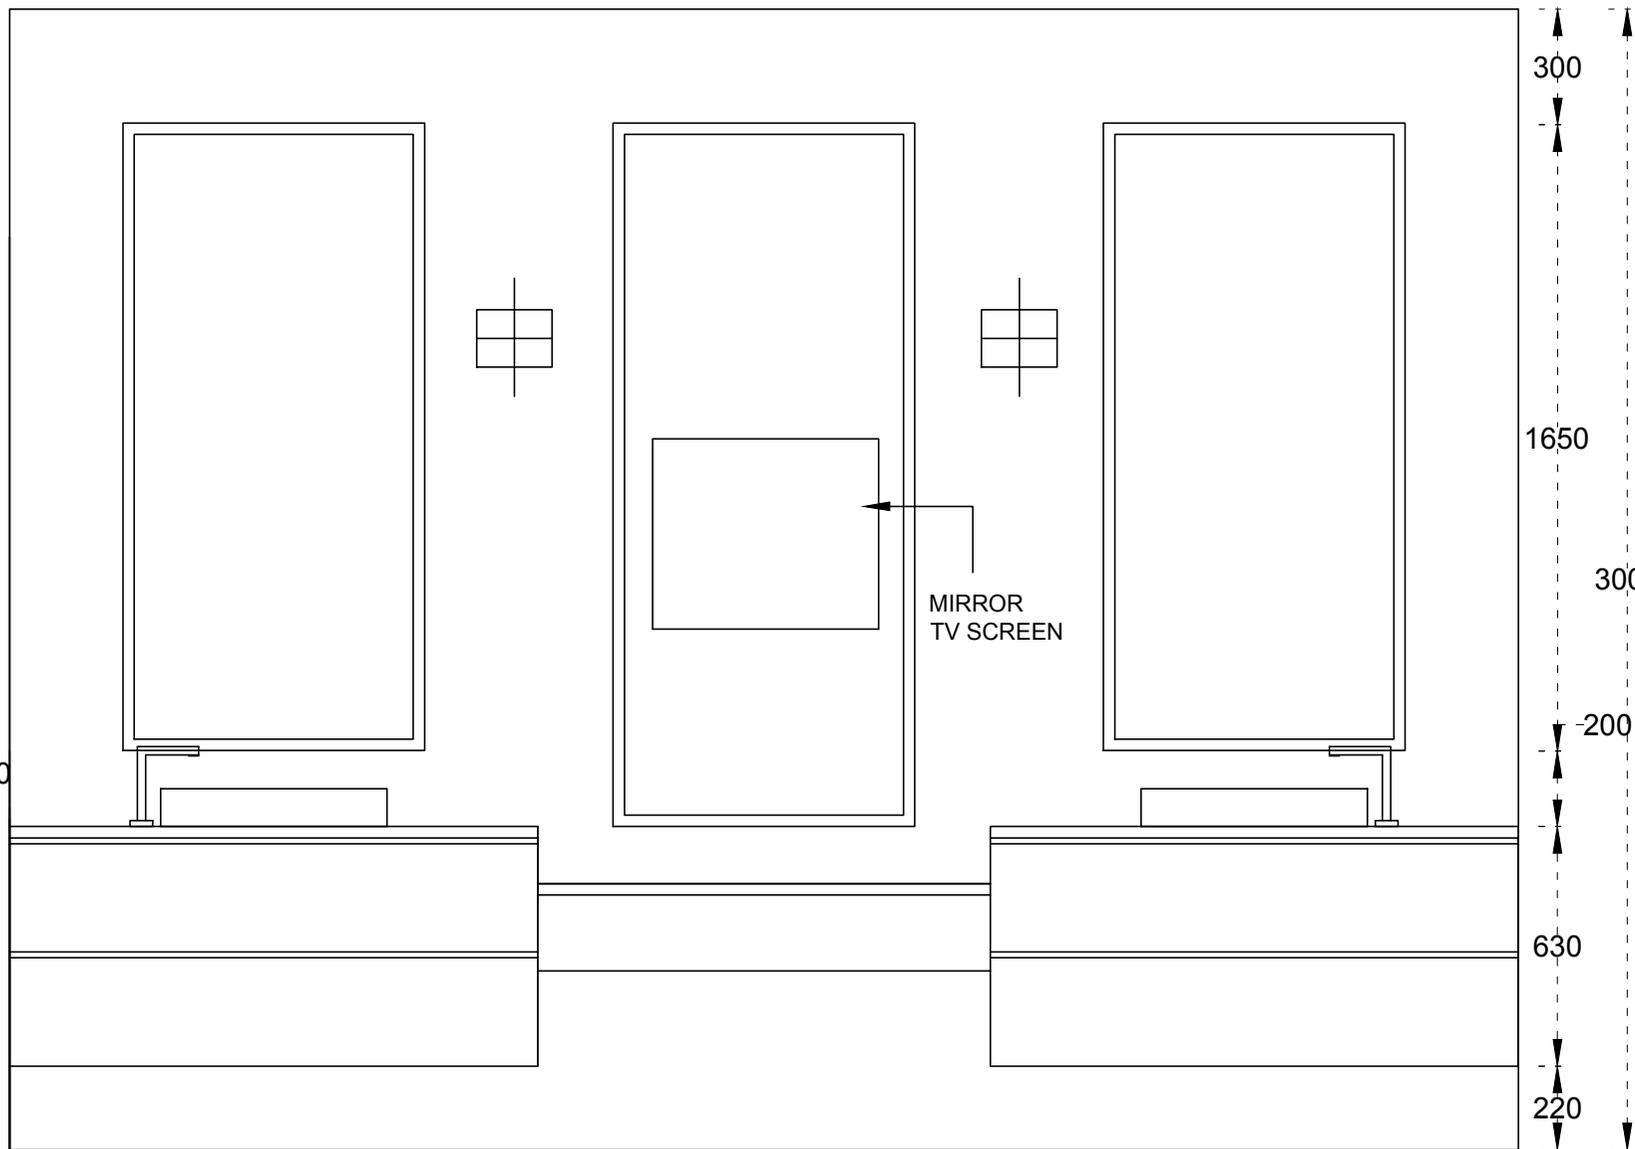

ELEVATION - B  
SCALE 1:20

