



DRAWN BY
HRF

ISSUE
23/04/2014

SCALE

DRAWING
3D ONE

A0.1



DRAWN BY
HRF

ISSUE
23/04/2014

SCALE

DRAWING
3D TWO

A0.2



DRAWN BY
HRF

ISSUE
23/04/2014

SCALE

DRAWING
3D THREE

A0.3




DRAWN BY
HRF

ISSUE
23/04/2014

SCALE

DRAWING
3D FOUR

A0.4

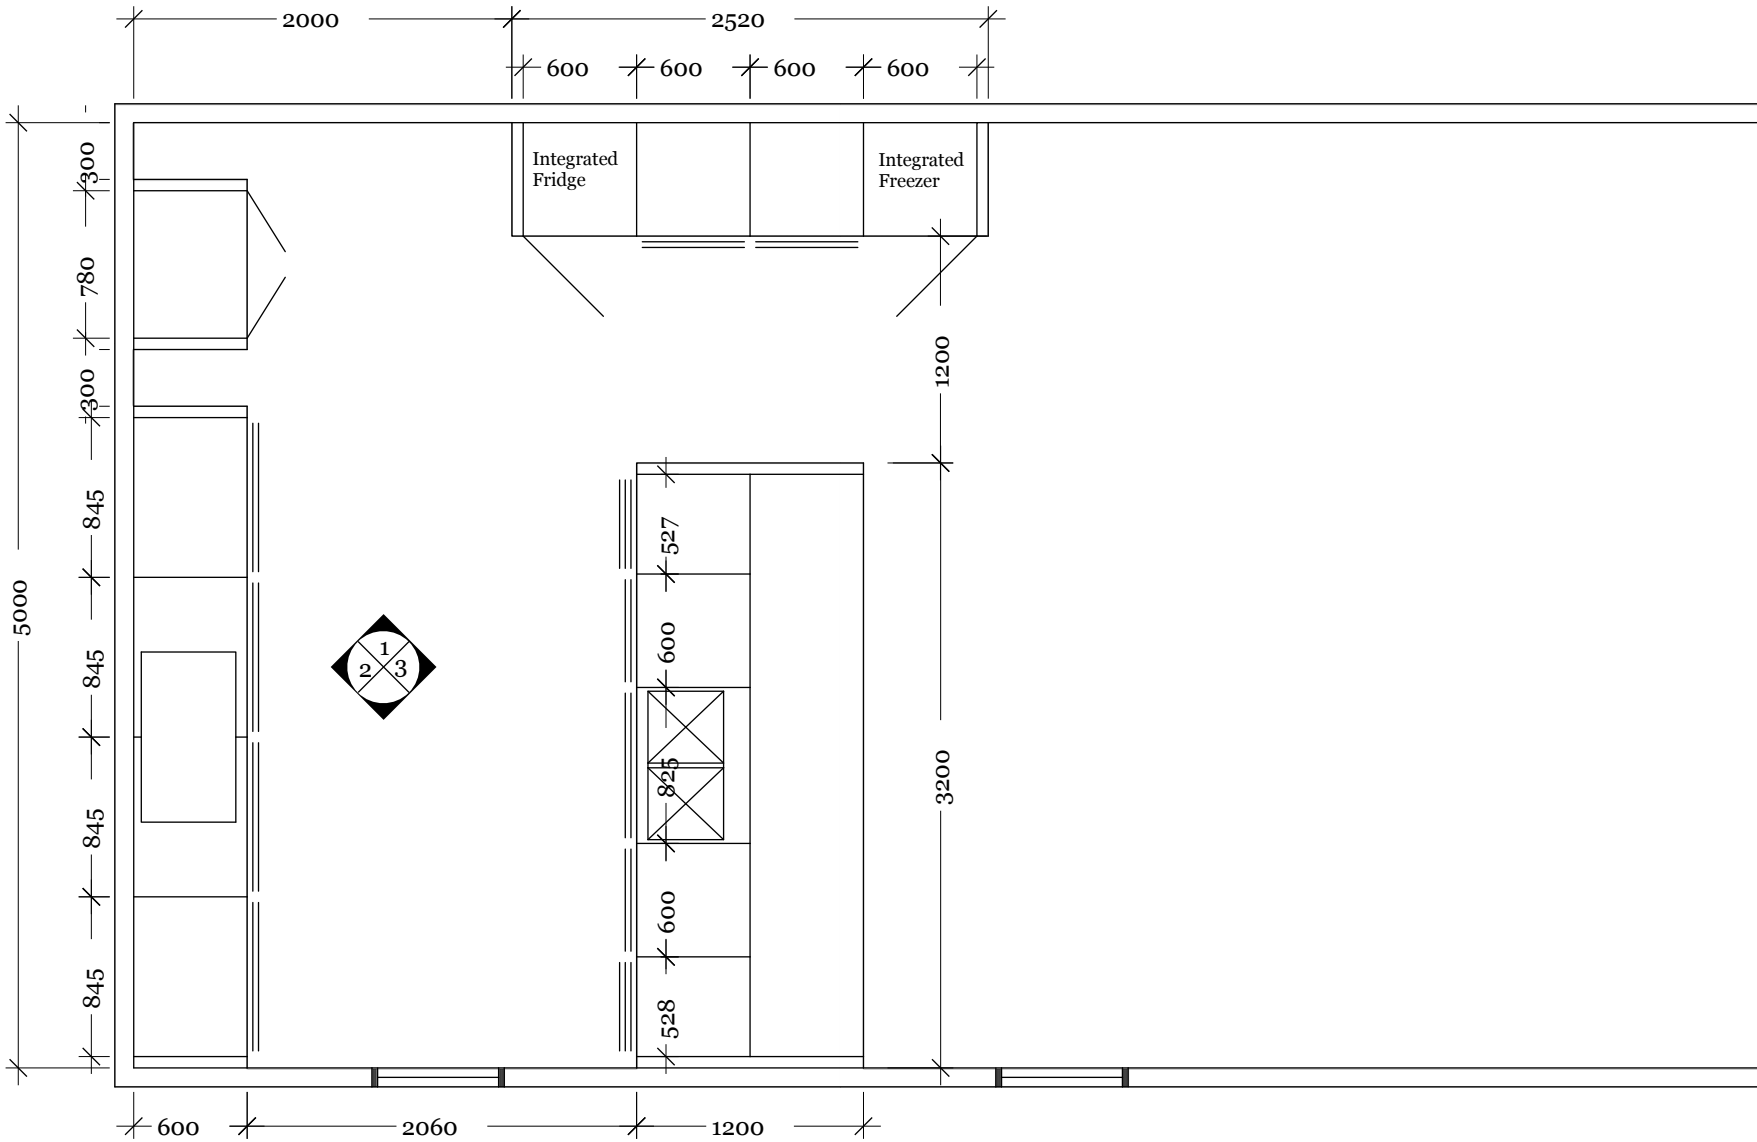



DRAWN BY
HRF

ISSUE
23/04/2014


SCALE
1:20

DRAWING
FLOOR PLAN


A0.5

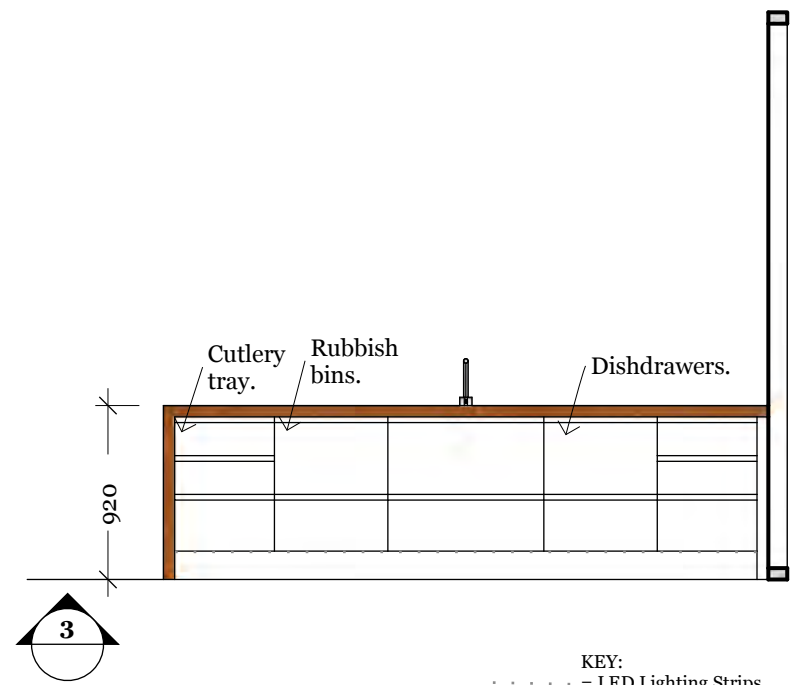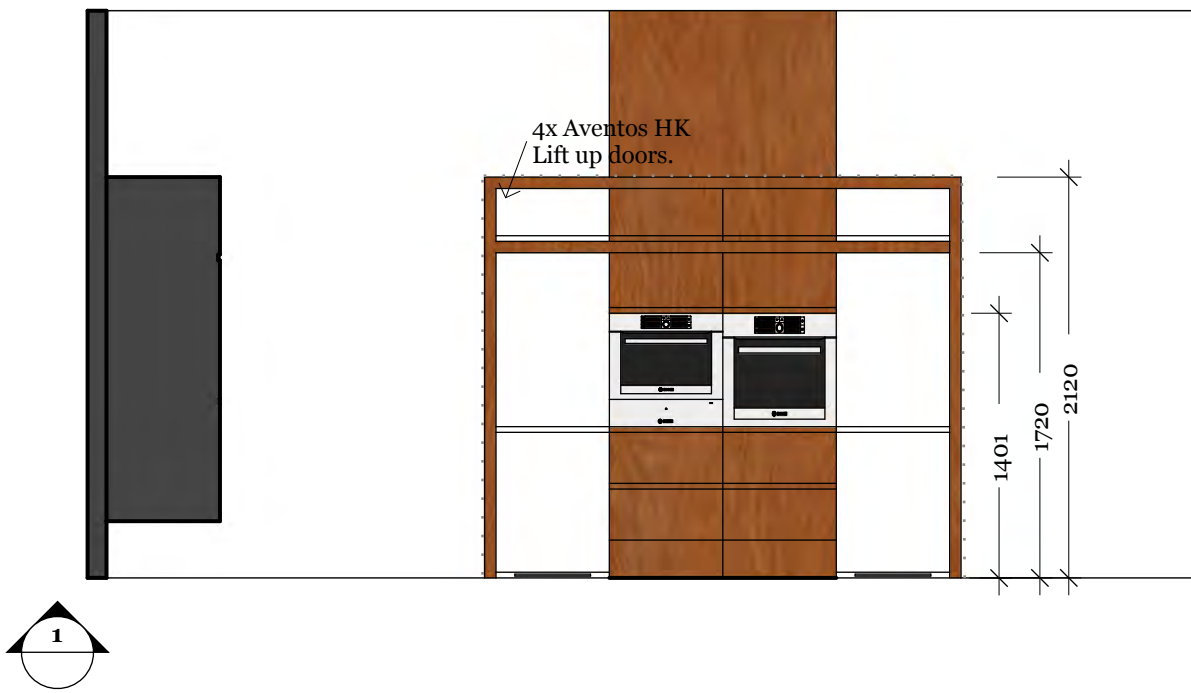

KEY:
..... = LED Lighting Strips.

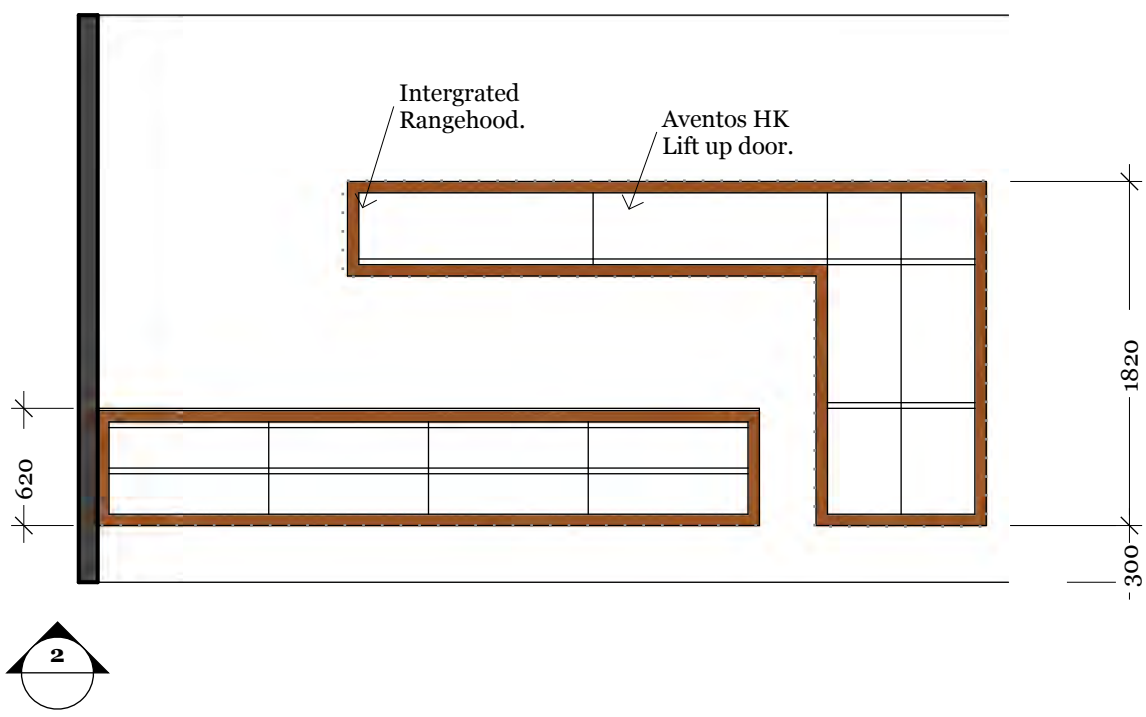

HANDLE PROFILE

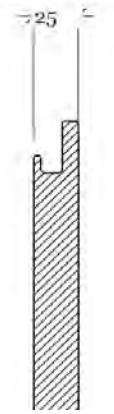

DRAWN BY
HRF

ISSUE
23/04/2014

SCALE
1:20

DRAWING
ELEVATIONS

A0.6